





Opdrachtgever: Tesla				
Project: Solar overkapping Weert				
Onderdeel: Nieuwe situatie				
Status: Definitief	Fase: Definitief Ontwerp	Behoort bij:	Schaal: 1:200	
Opsteller: █	Goedgekeurd en vrijgegeven: █	Paraaf:	Datum: 19-09-2022	Formaat: A2
Projectnummer: nvt	Tekeningnummer: weert-02	Bladnummer: 1	Aantal bladen: 1	Wijziging:
Auteursrechten voorbehouden		Documentnr:	Plotdatum: PLTD	
Bestandsnaam: FILES				




 TESLA	TESLA Supercharger Charging Infrastructure for Electric Cars	Project	Tesla Supercharger Site Weert		
		Draft Type	Side 1		
Tesla Entity		Scale		Format	A3
		Created	August 25, 2021	Latest Change	maart 14, 2022
		Drafter	██████	Drawing-Nr.	2

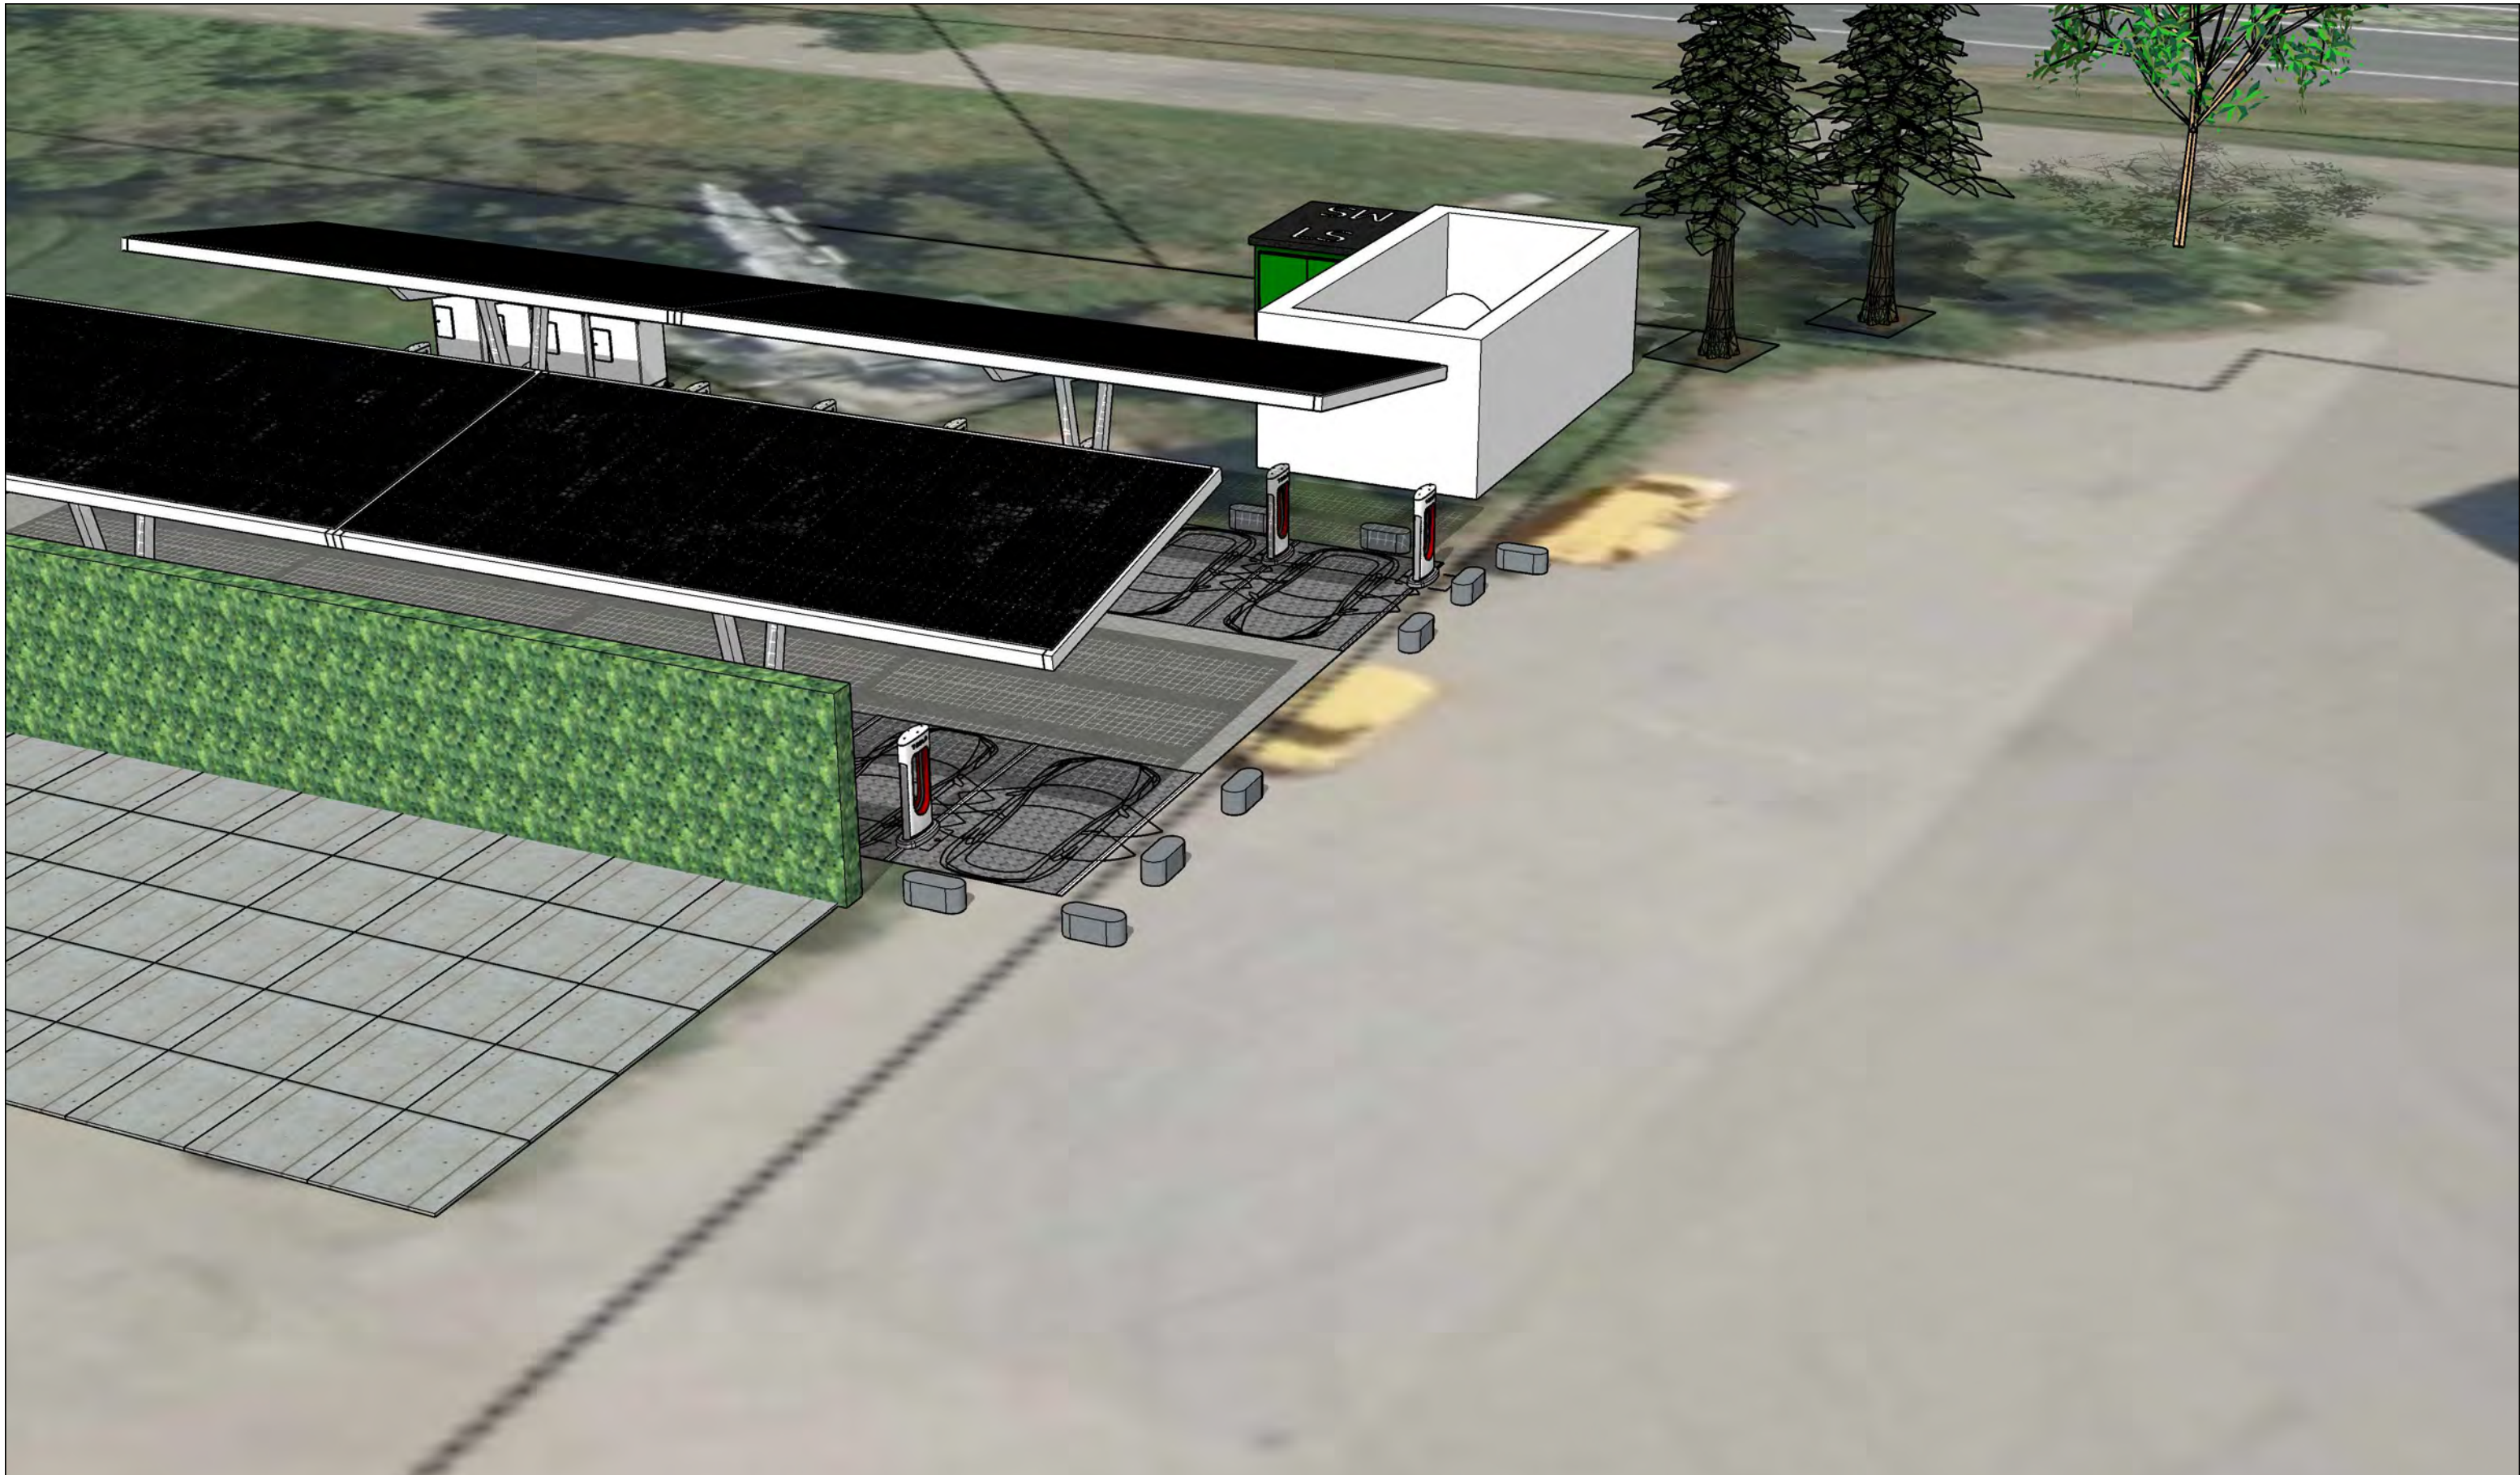

 TESLA	TESLA Supercharger Charging Infrastructure for Electric Cars	Project	Te [REDACTED]		
		Scale	[REDACTED]	[REDACTED]	[REDACTED]
Tesla Entity		[REDACTED]			
		[REDACTED] J. Visser	Drawing-Nr.	3	

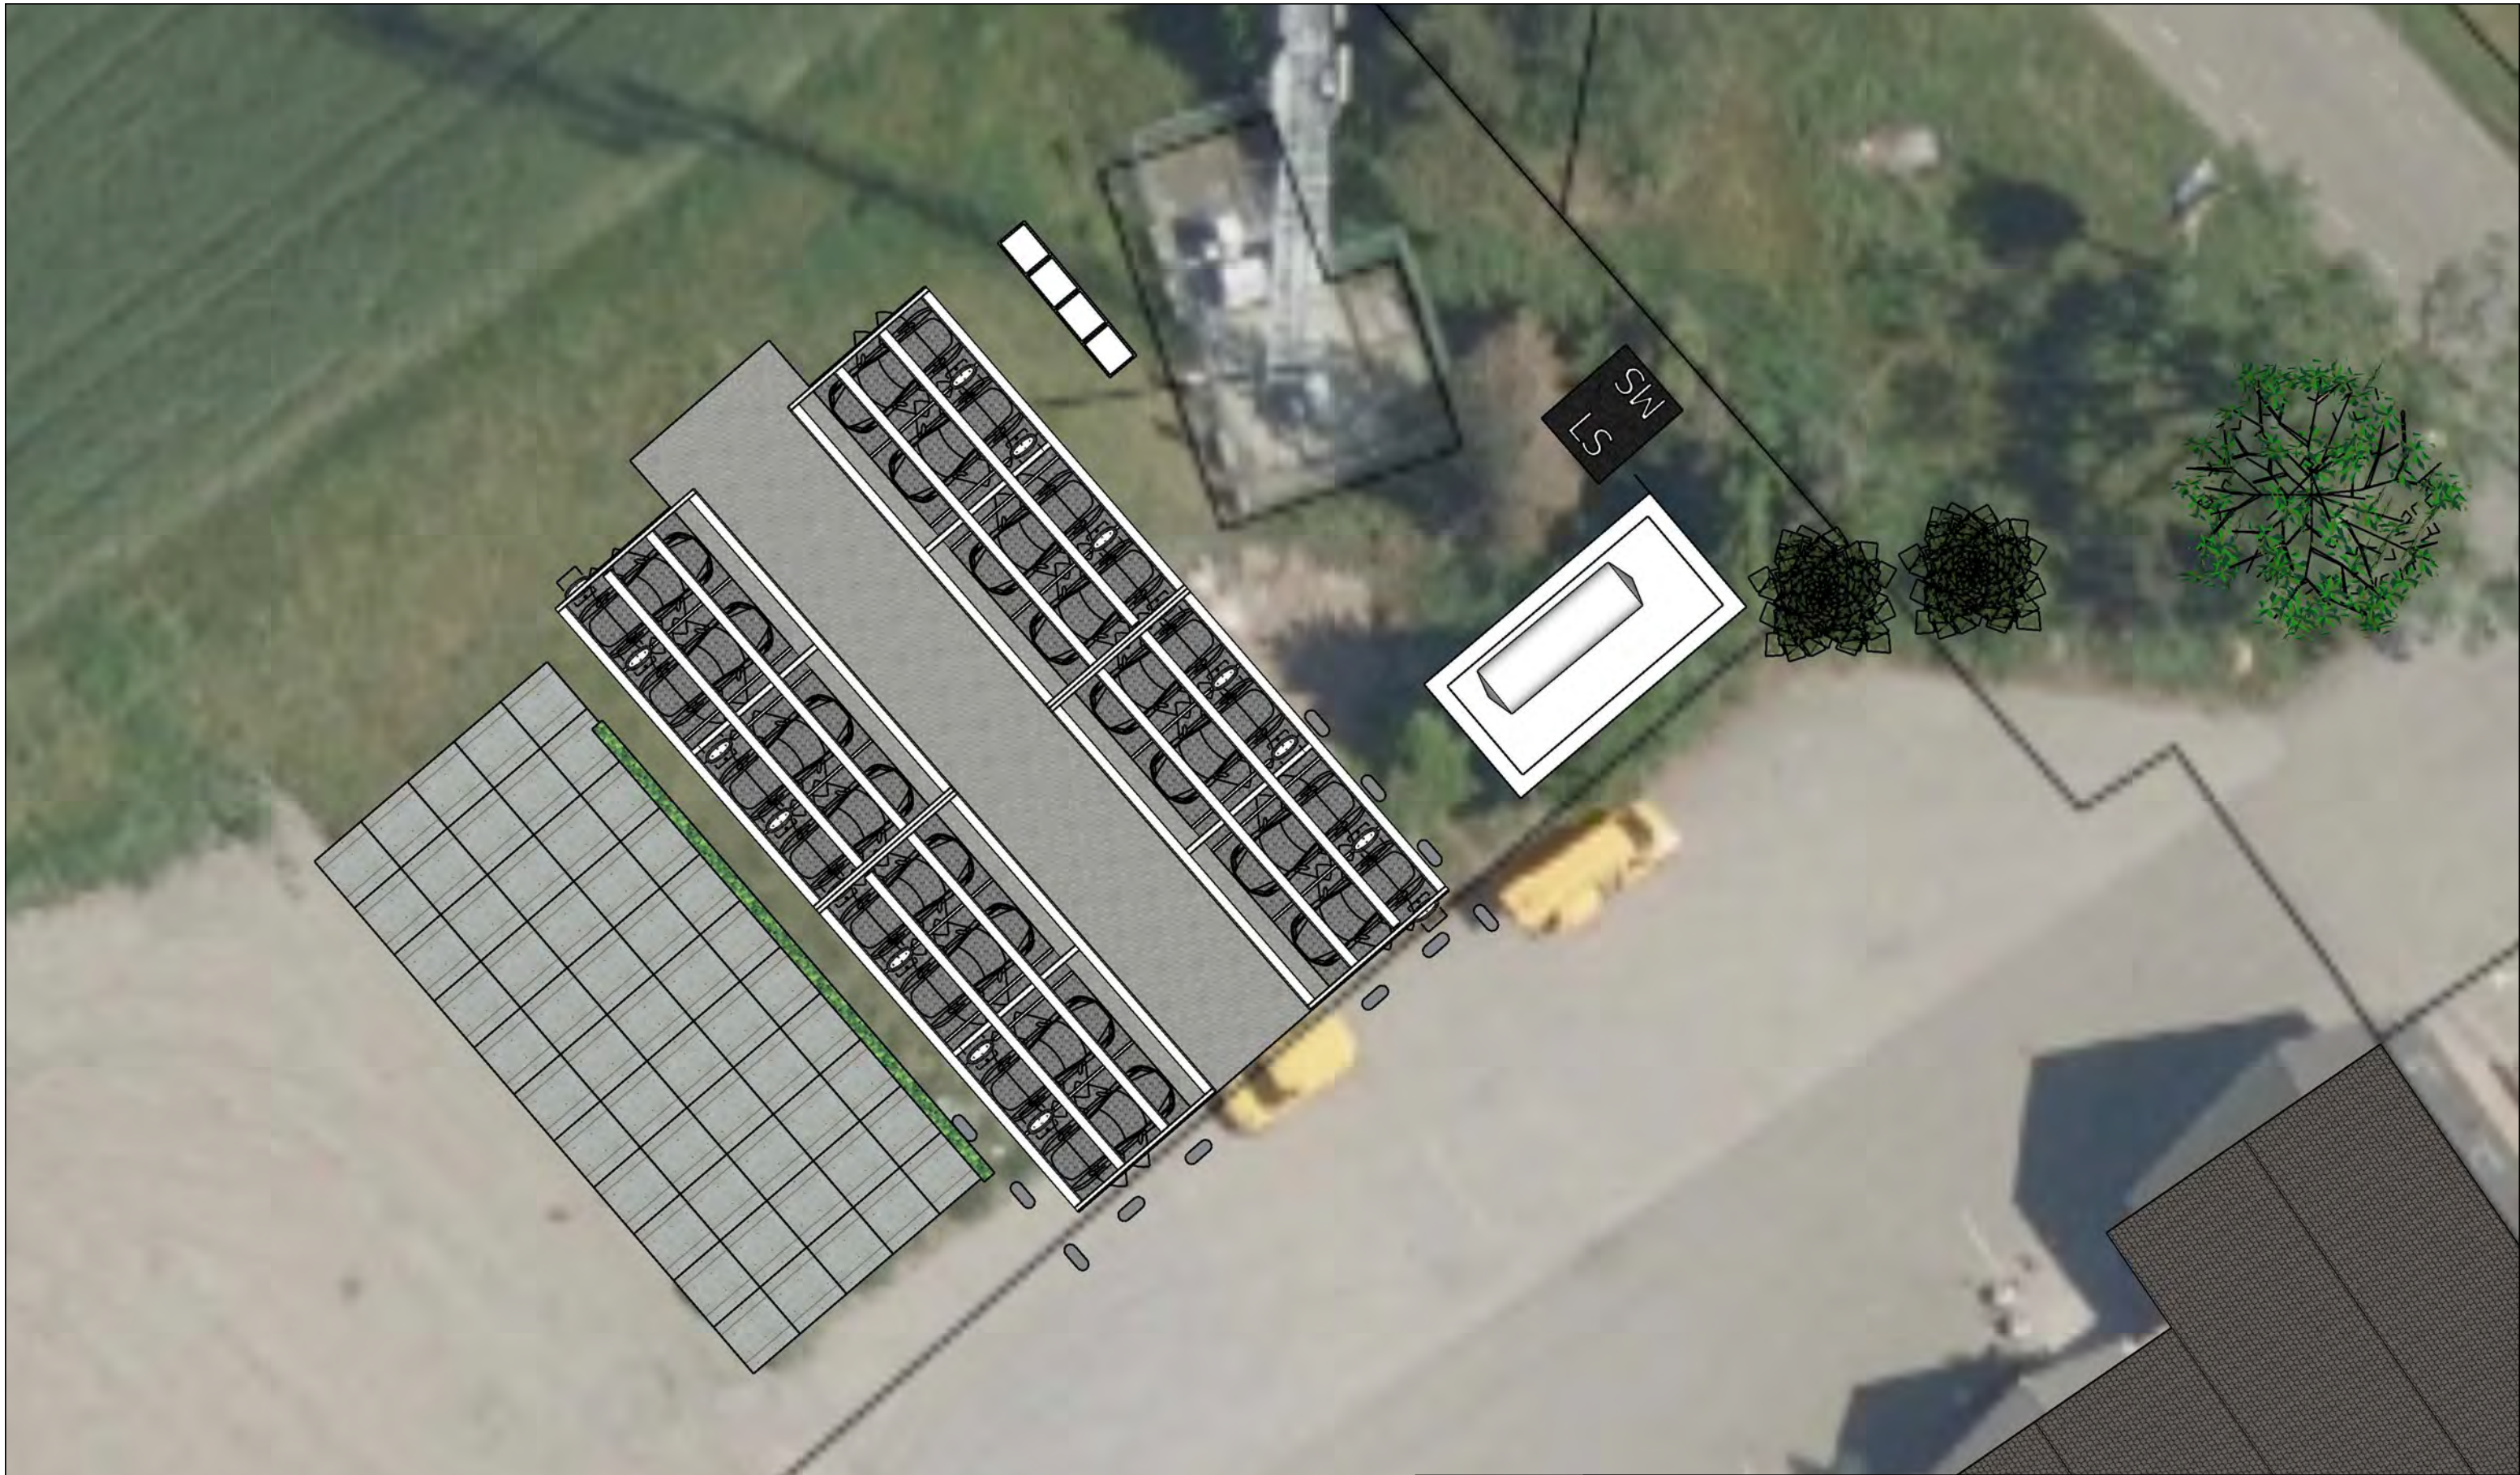

 TESLA	TESLA Supercharger Charging Infrastructure for Electric Cars	Project	Tesla Supercharger Site Weert		
		Draft Type	Site plan		
Tesla Entity		Scale	1:500	Format	A3
		Created	August 25, 2021	Latest Change	maart 14, 2022
		Drafter	██████	Drawing-Nr.	4