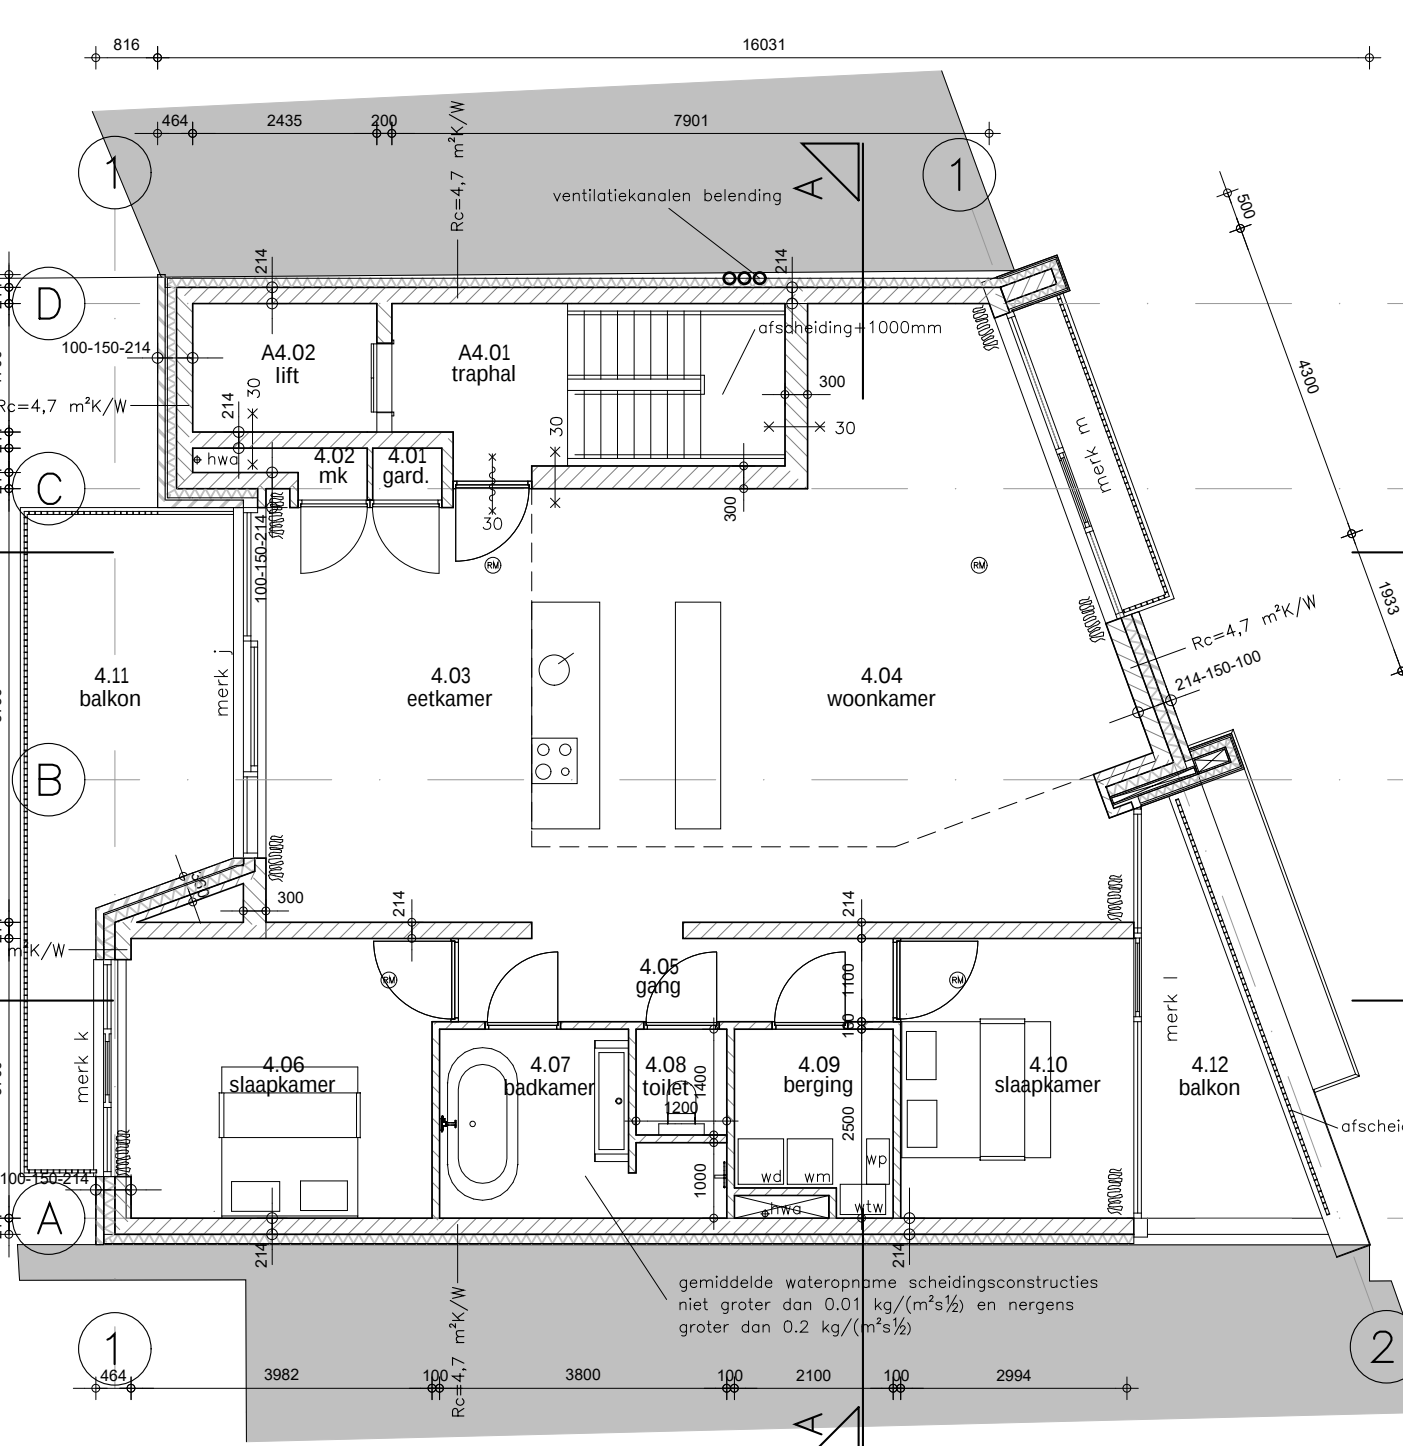




a c h t e r g e v e l

 
 
 
 
 
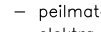
 
 
 
 
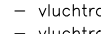
 
 
 


d a k a a n z i c h t



l a n g s d o o r s n e d e c c

s i t u a t i e 1:1000

